

J.L.G.
DRAWN BY:
H.A.K.
CHECKED BY:
H.A.K.
APPROVED BY:
OCTOBER 2009
DATE:


REVISIONS
MAY 2, 2012
JANUARY 24, 2019
SEPTEMBER 7, 2021

SECTION TWO

H.A. KUEHLEM
PROFESSIONAL SURVEYORS
A Baseline Company
14350 NORTHBROOK DRIVE SUITE 130
SAN ANTONIO, TEXAS 78232
PH: (210) 490-7847 FAX: (210) 490-7857
FIRM REGISTRATION NO. 10059500



SHEET 3 OF 5
JOB NO. 18313

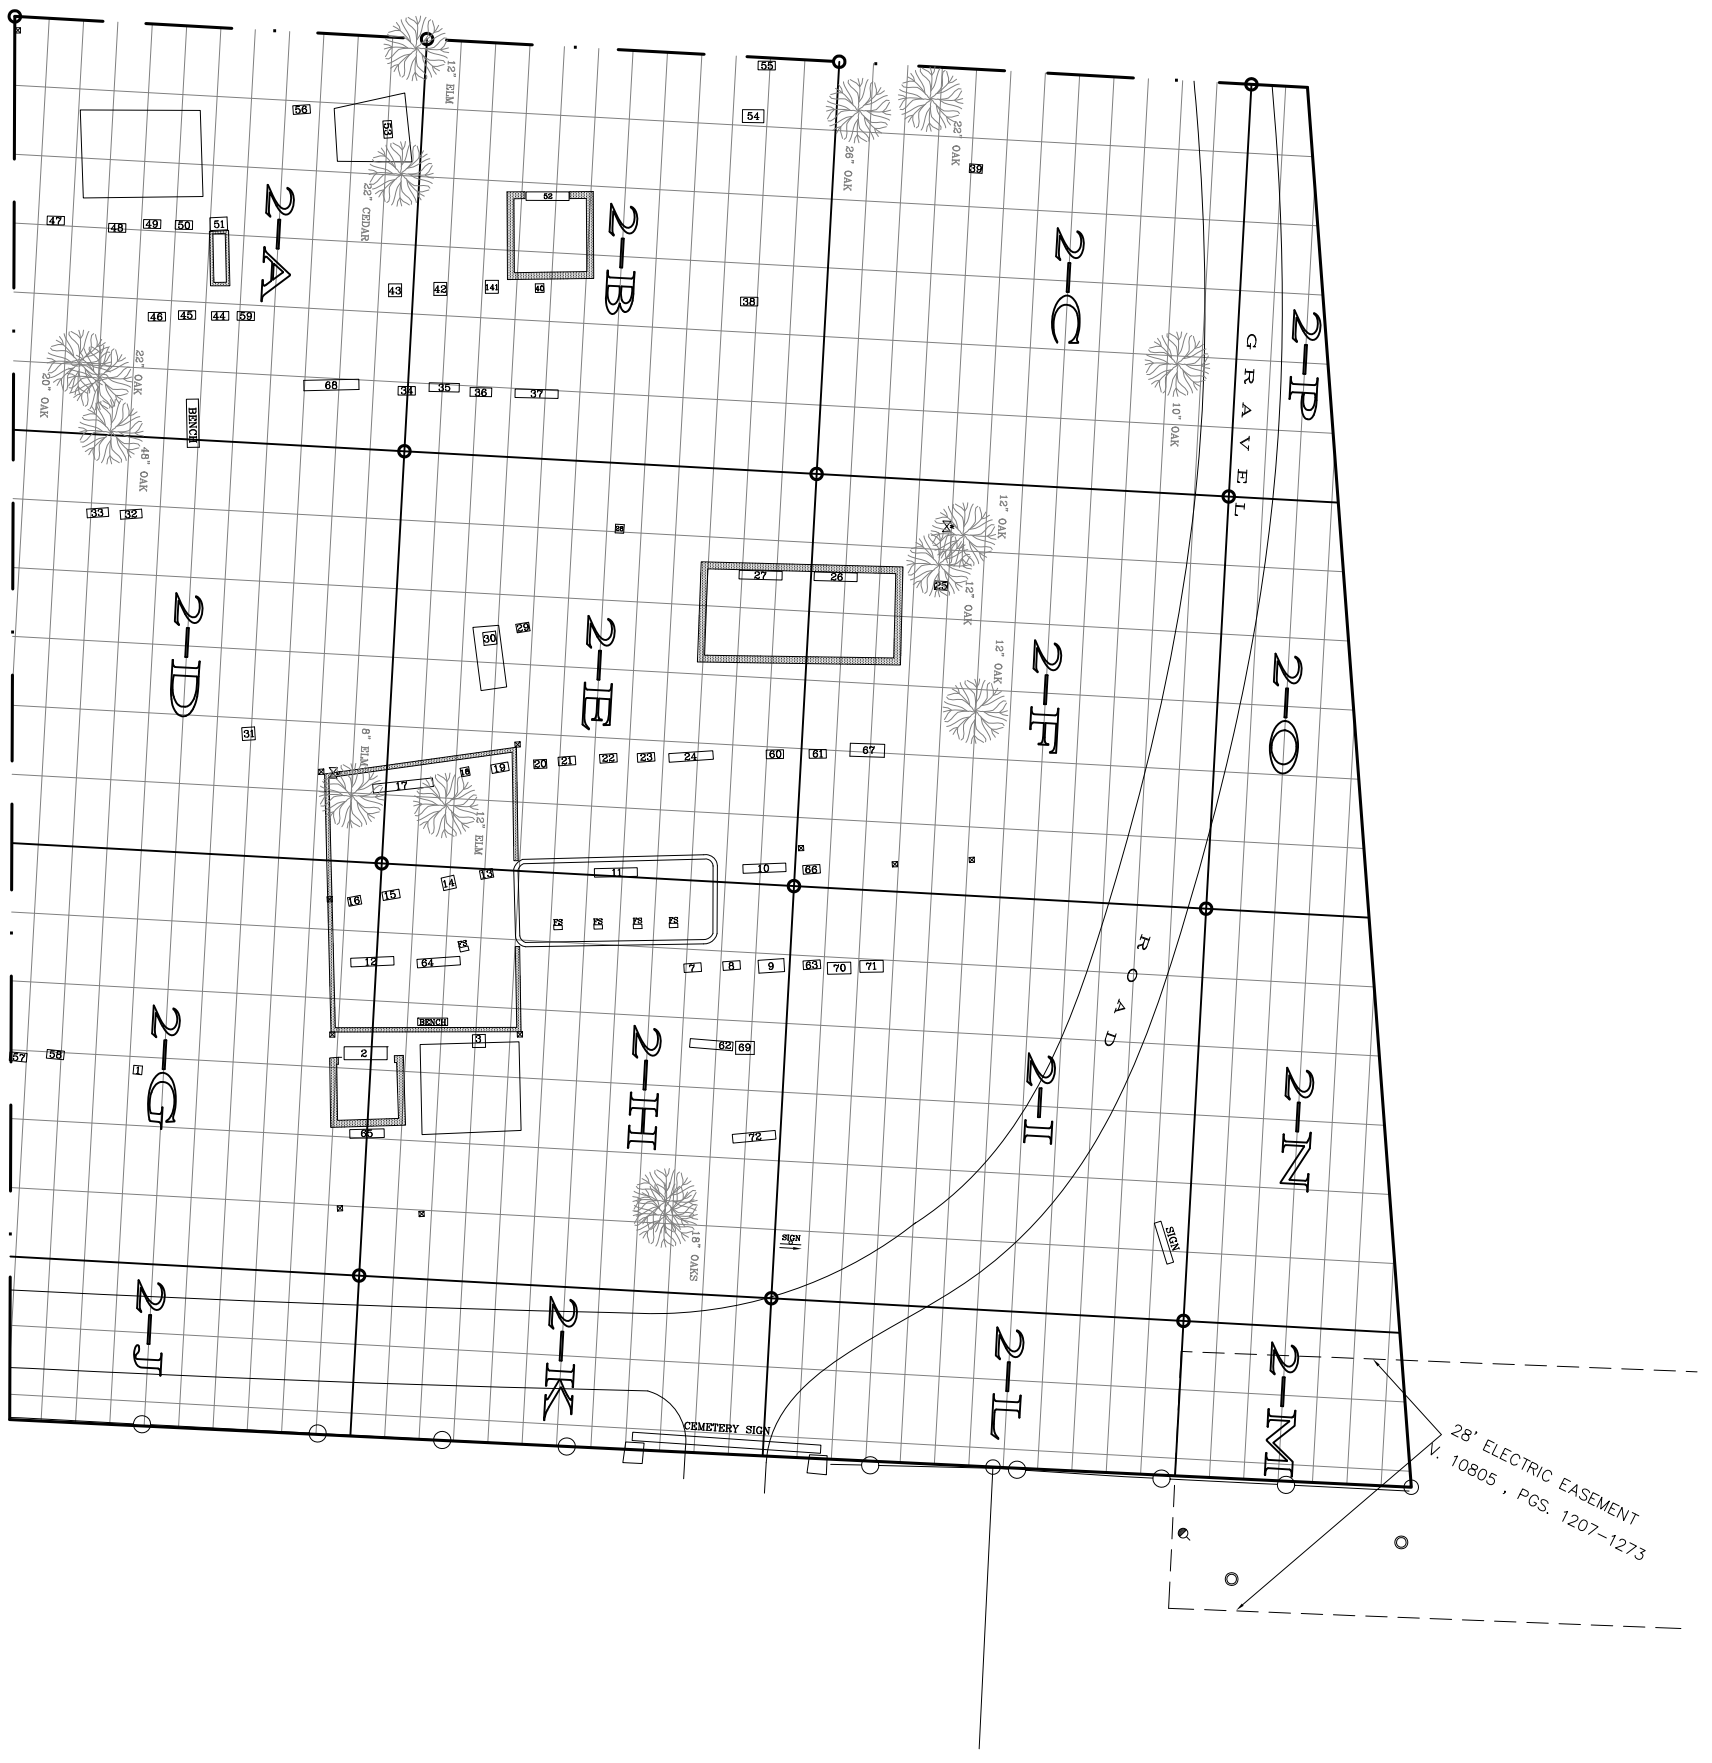

28' ELECTRIC EASEMENT
V. 10805, PGS. 1207-1273



SCALE: 1" = 10'

48' X 48' GRID DETAIL
GRAVE SITES ARE 4' X 8'

1	2	3	4	5	6	7	8	9	10	11	12
13	14	15	16	17	18	19	20	21	22	23	24
25	26	27	28	29	30	31	32	33	34	35	36
37	38	39	40	41	42	43	44	45	46	47	48
49	50	51	52	53	54	55	56	57	58	59	60
61	62	63	64	65	66	67	68	69	70	71	72

ALUMINUM DISK ON IRON PIN
WITH PUNCH MARK

TYPICAL LEGEND

- PLOT MARKER
- HOSE BIBB
- ▭ CONCRETE CURB
- 48'X48' GRID CORNERS
- FOOTSTONE
- ⊕ HEADSTONE
- ⊕ ROCK FOR HEADSTONE
- IRON FENCE
- IRON FENCE
- CONCRETE
- ⊕ HISTORICAL MARKER
- ⊕ RESERVED PLOT
- ⊕ UNKNOWN GRAVE

HAK
HENRY A. KUEHLEM
REGISTERED PROFESSIONAL LAND SURVEYOR
NO. 4020